
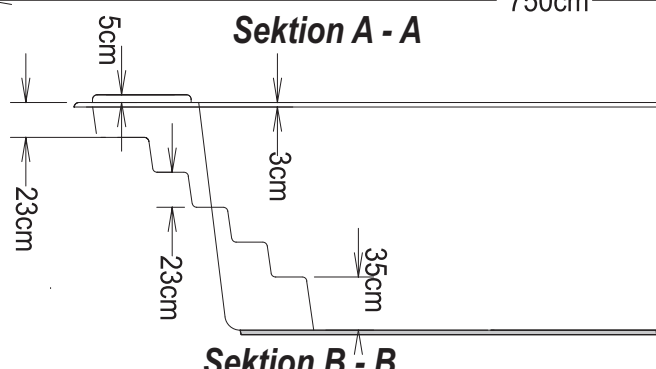
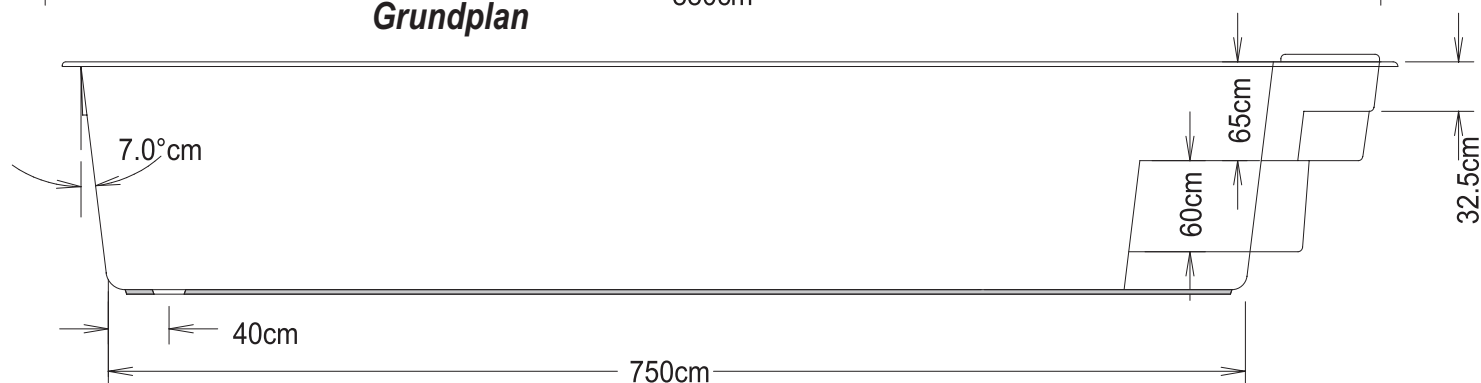


Sektion C - C

Skala 1:50

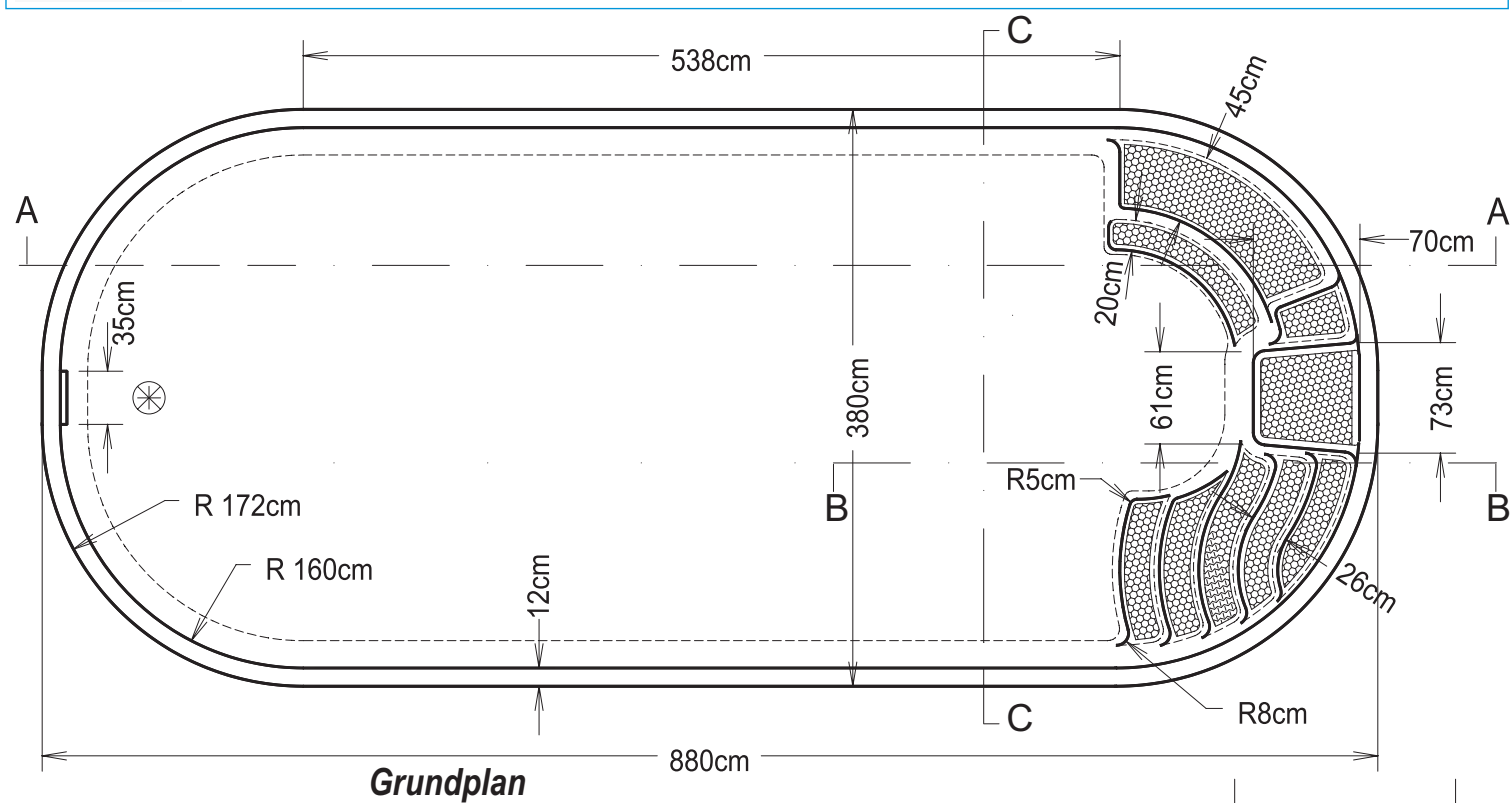