
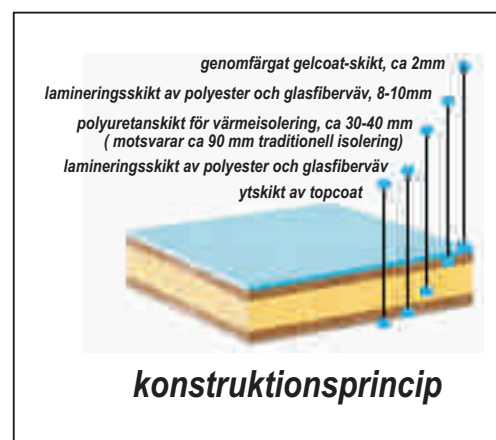
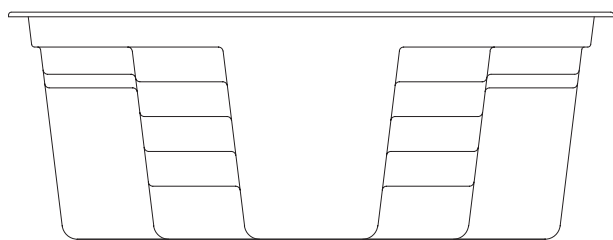
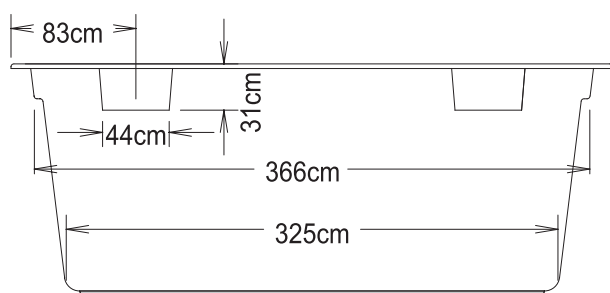
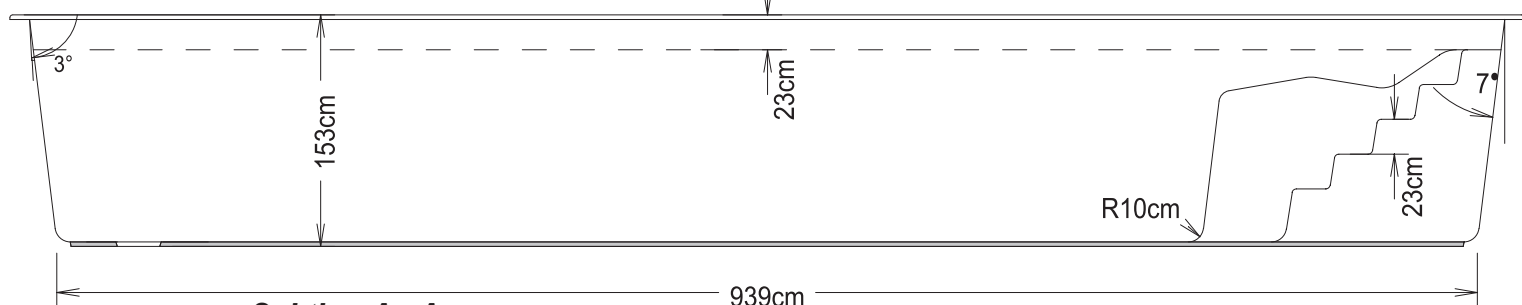


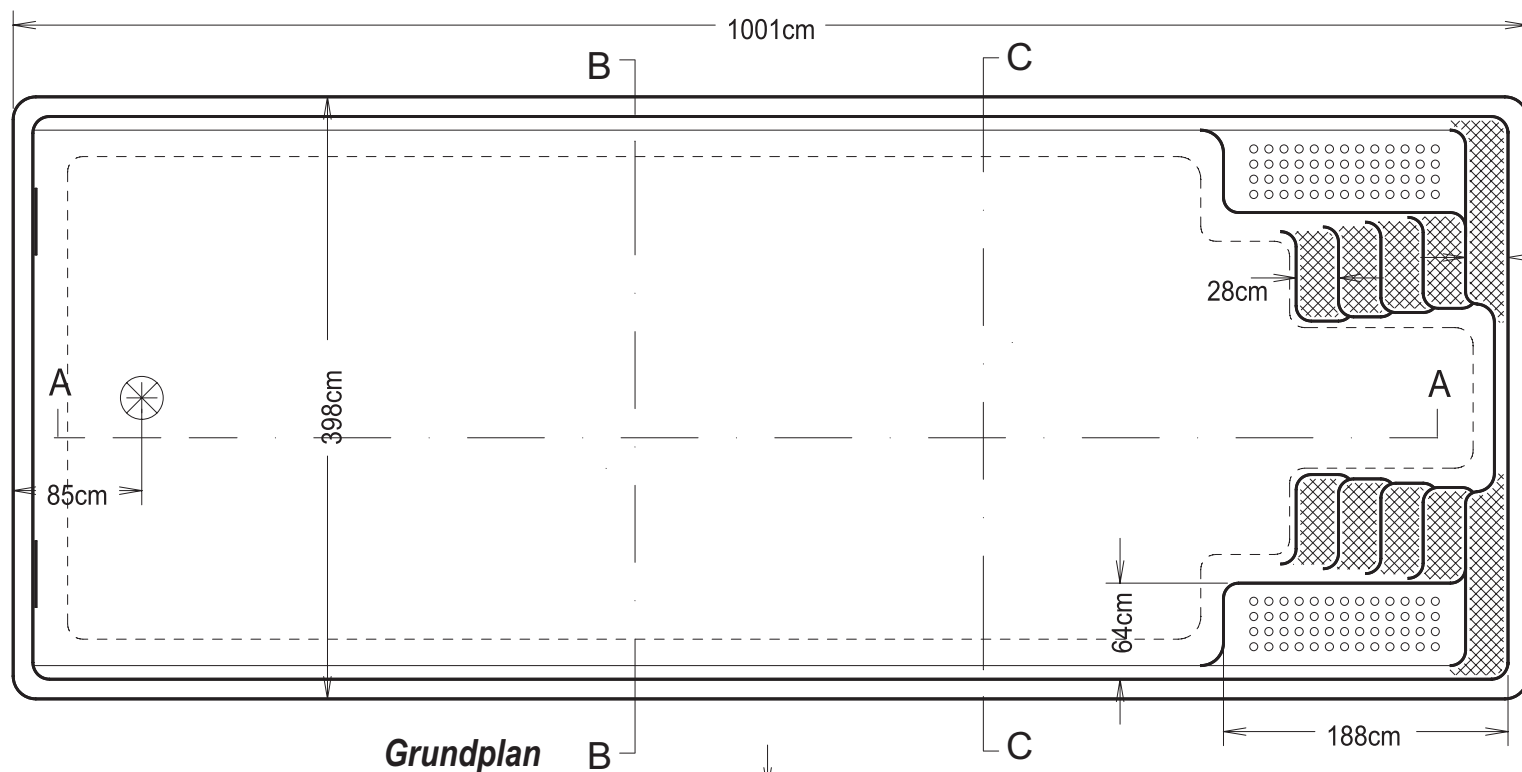

Skala 1:50