

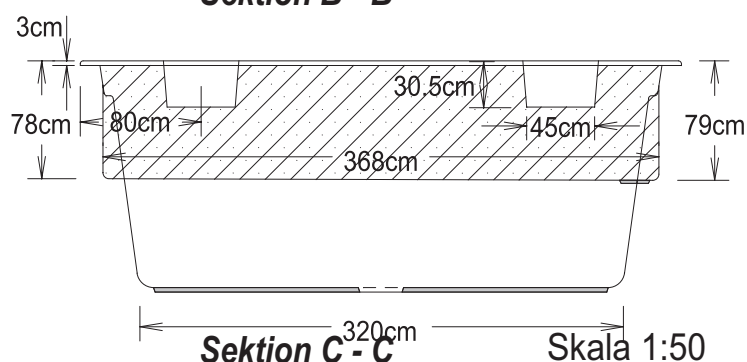
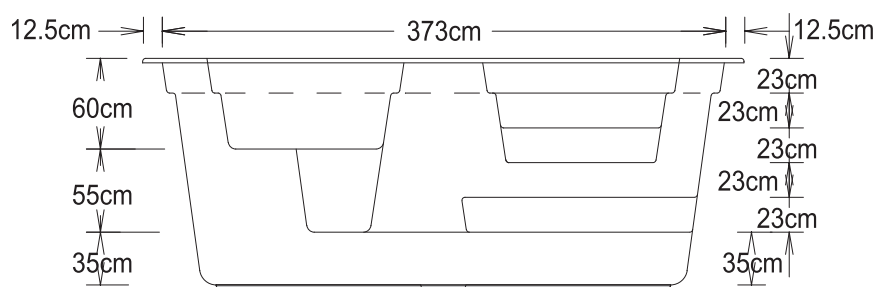


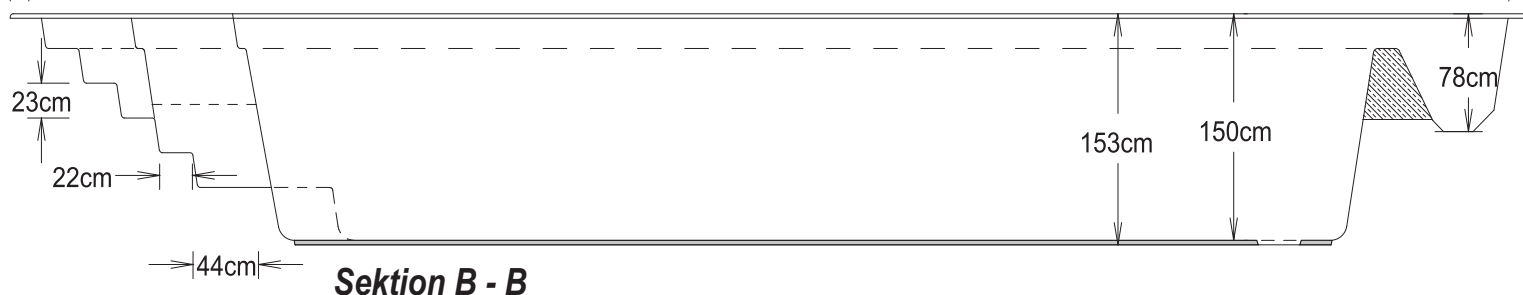

Skala 1:50

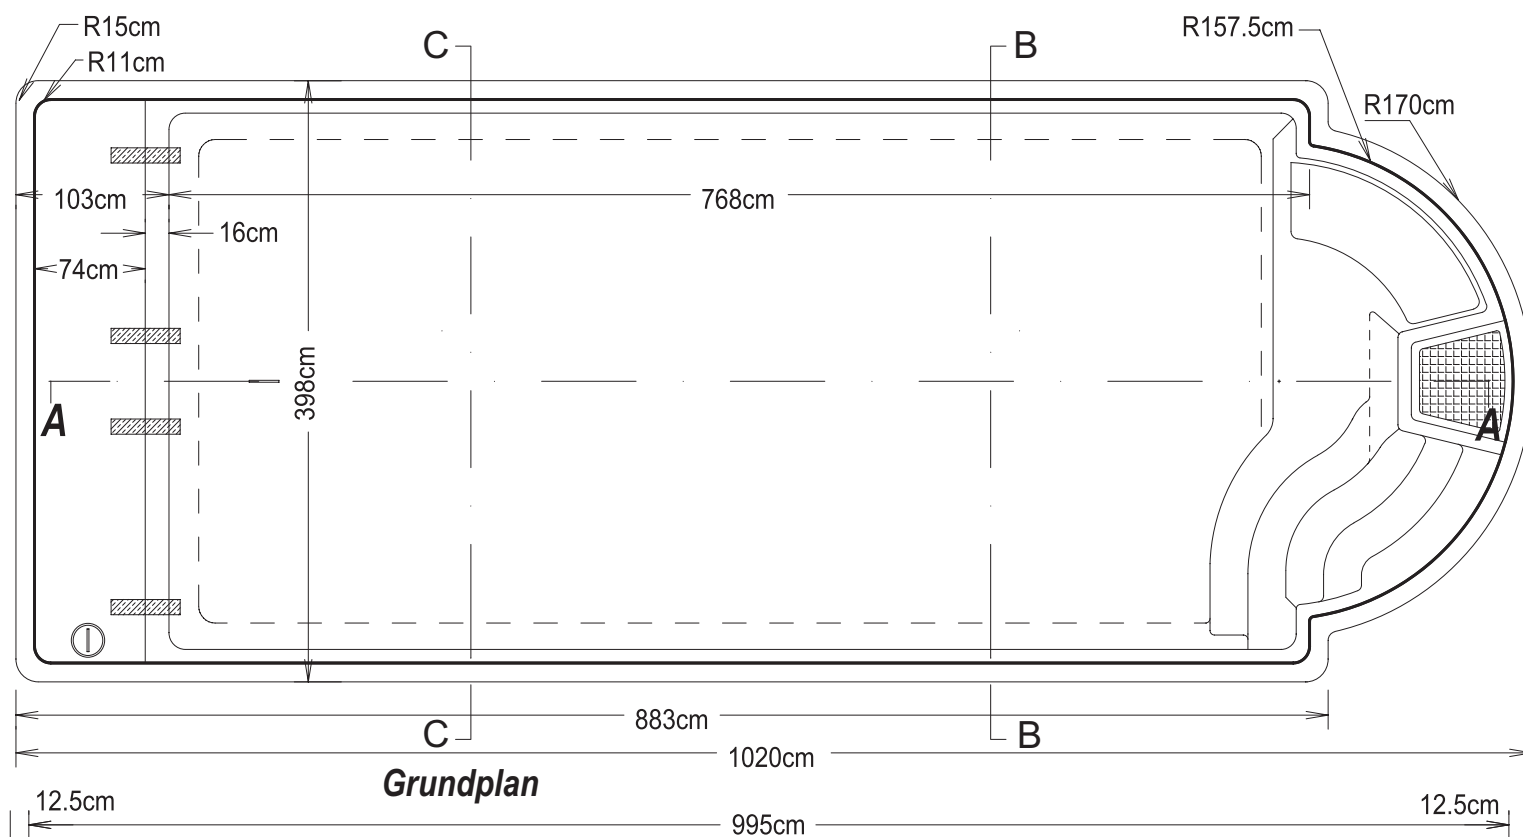